



SOUTH ELEVATION

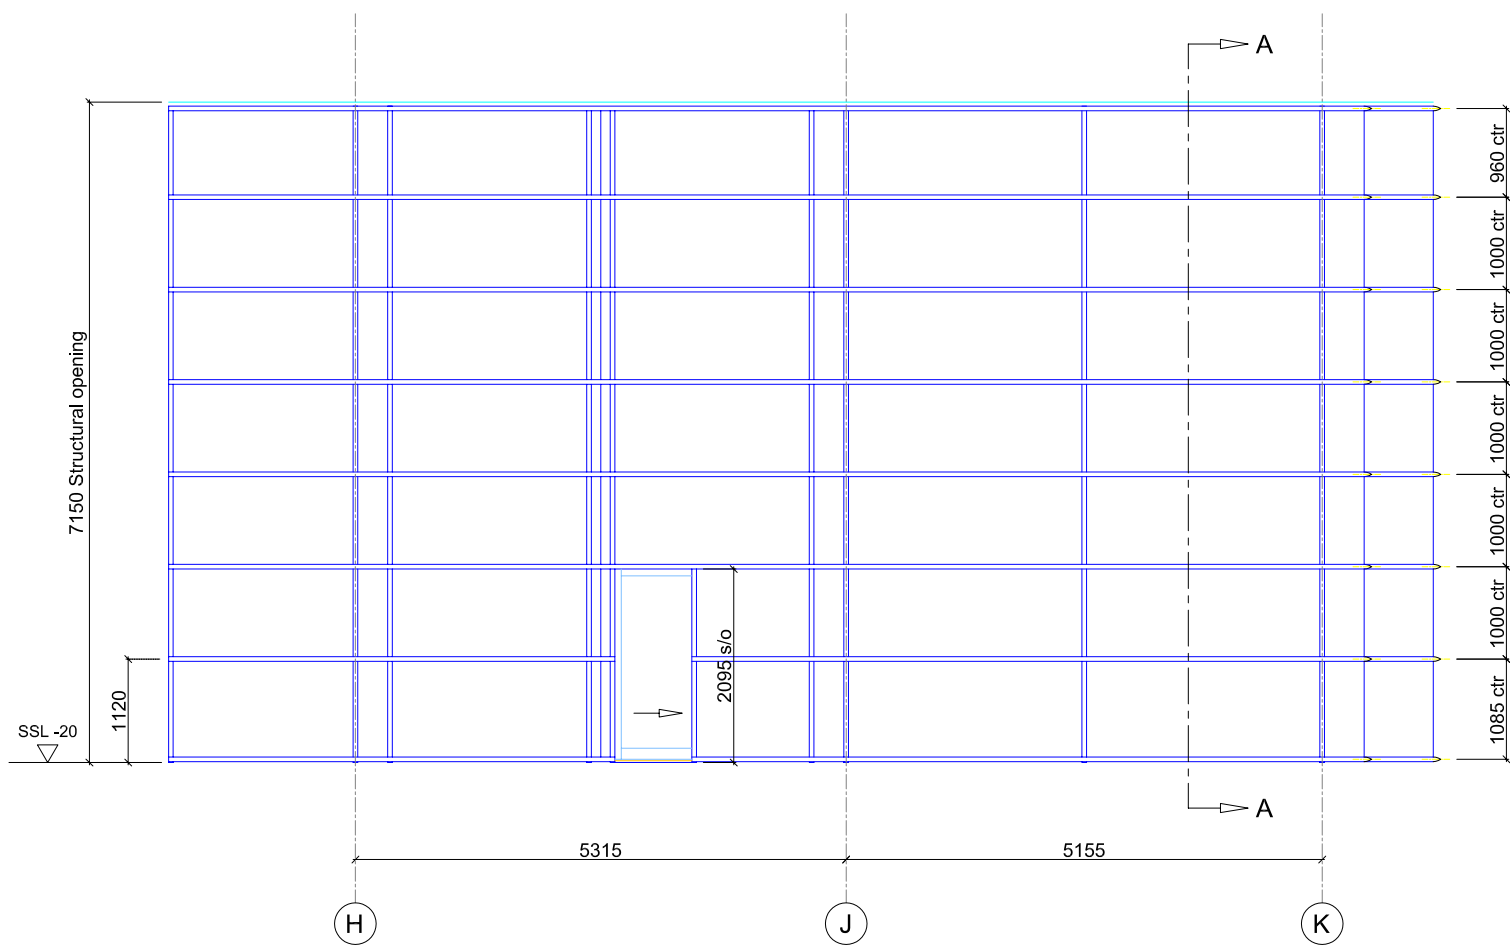

WEST ELEVATION

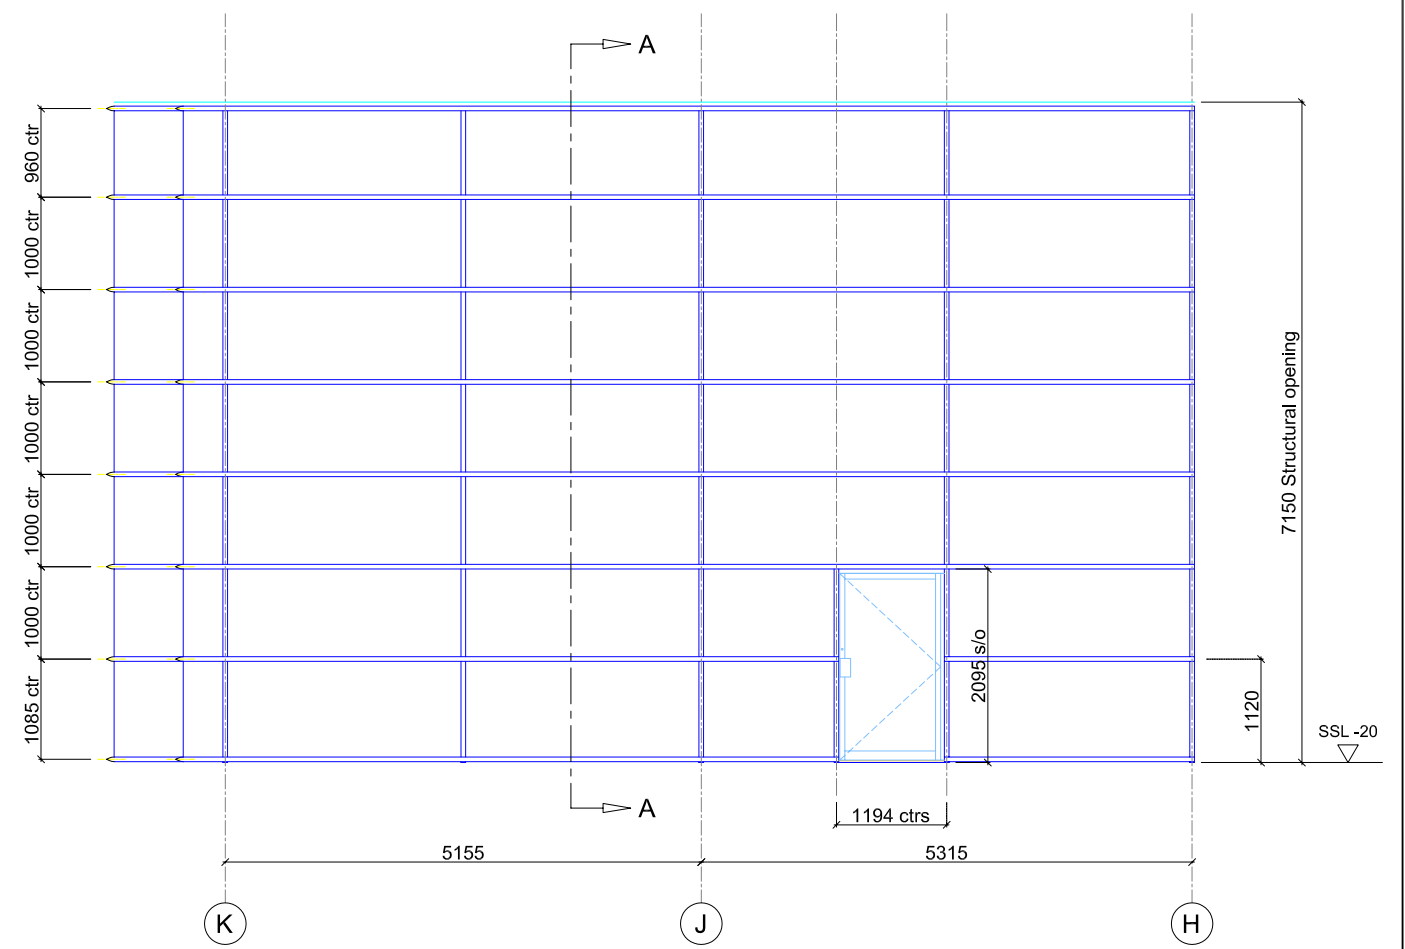

EAST ELEVATION